




REVISIONS

NO.:	DATE:	DESCRIPTION:

PROJECT NUMBER:
DATE: MAY 27,
DESIGNED:
DRAWN: DK
CHECKED:
APPROVED:

SHEET TITLE
LAYOUT PLAN

SHEET NUMBER
L2

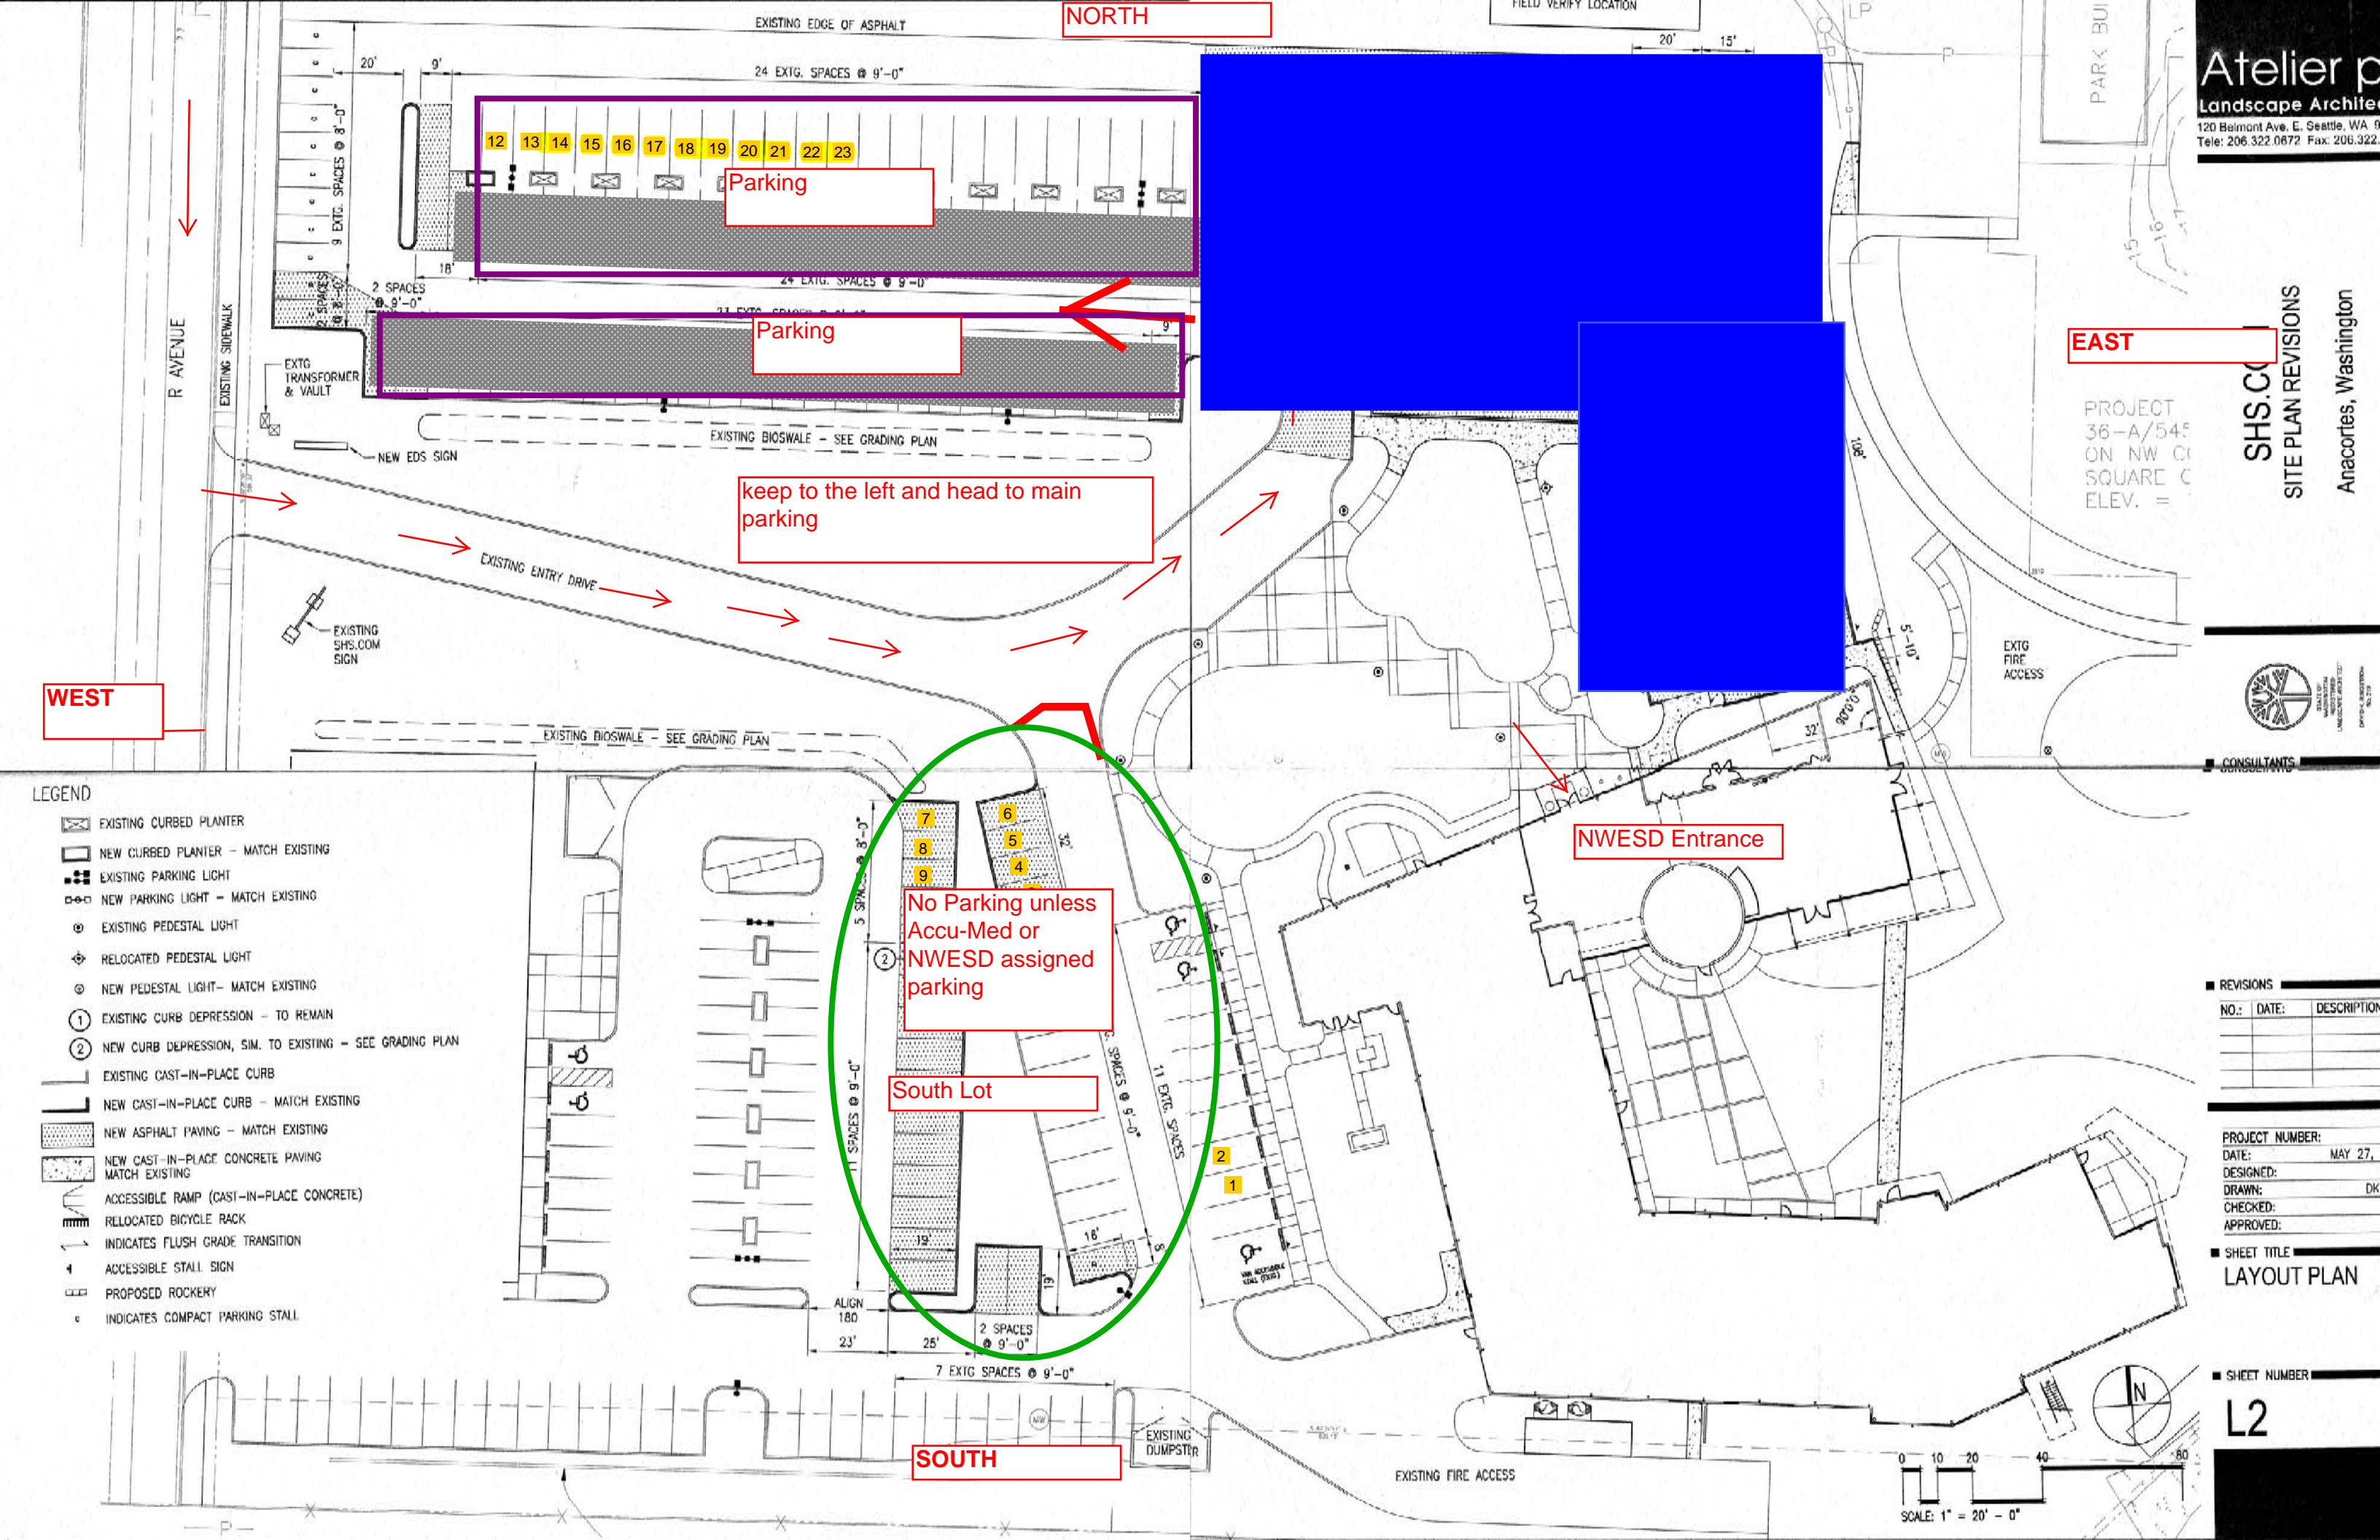


WEST

NORTH

EAST

SOUTH

- LEGEND
- EXISTING CURBED PLANTER
 - NEW CURBED PLANTER - MATCH EXISTING
 - EXISTING PARKING LIGHT
 - NEW PARKING LIGHT - MATCH EXISTING
 - EXISTING PEDESTAL LIGHT
 - RELOCATED PEDESTAL LIGHT
 - NEW PEDESTAL LIGHT - MATCH EXISTING
 - EXISTING CURB DEPRESSION - TO REMAIN
 - NEW CURB DEPRESSION, SIM. TO EXISTING - SEE GRADING PLAN
 - EXISTING CAST-IN-PLACE CURB
 - NEW CAST-IN-PLACE CURB - MATCH EXISTING
 - NEW ASPHALT PAVING - MATCH EXISTING
 - NEW CAST-IN-PLACE CONCRETE PAVING MATCH EXISTING
 - ACCESSIBLE RAMP (CAST-IN-PLACE CONCRETE)
 - RELOCATED BICYCLE RACK
 - INDICATES FLUSH GRADE TRANSITION
 - ACCESSIBLE STALL SIGN
 - PROPOSED ROCKERY
 - INDICATES COMPACT PARKING STALL

 

Parking

Parking

keep to the left and head to main parking

No Parking unless Accu-Med or NWESD assigned parking

South Lot

NWESD Entrance

PROJECT
36-A/545
ON NW CORNER
SQUARE CORNER
ELEV. =

